


CTC BUILDING 1ST FLOOR PLAN DIAGRAM




CTC BUILDING SECTION A-A 1/8" = 1'-0"

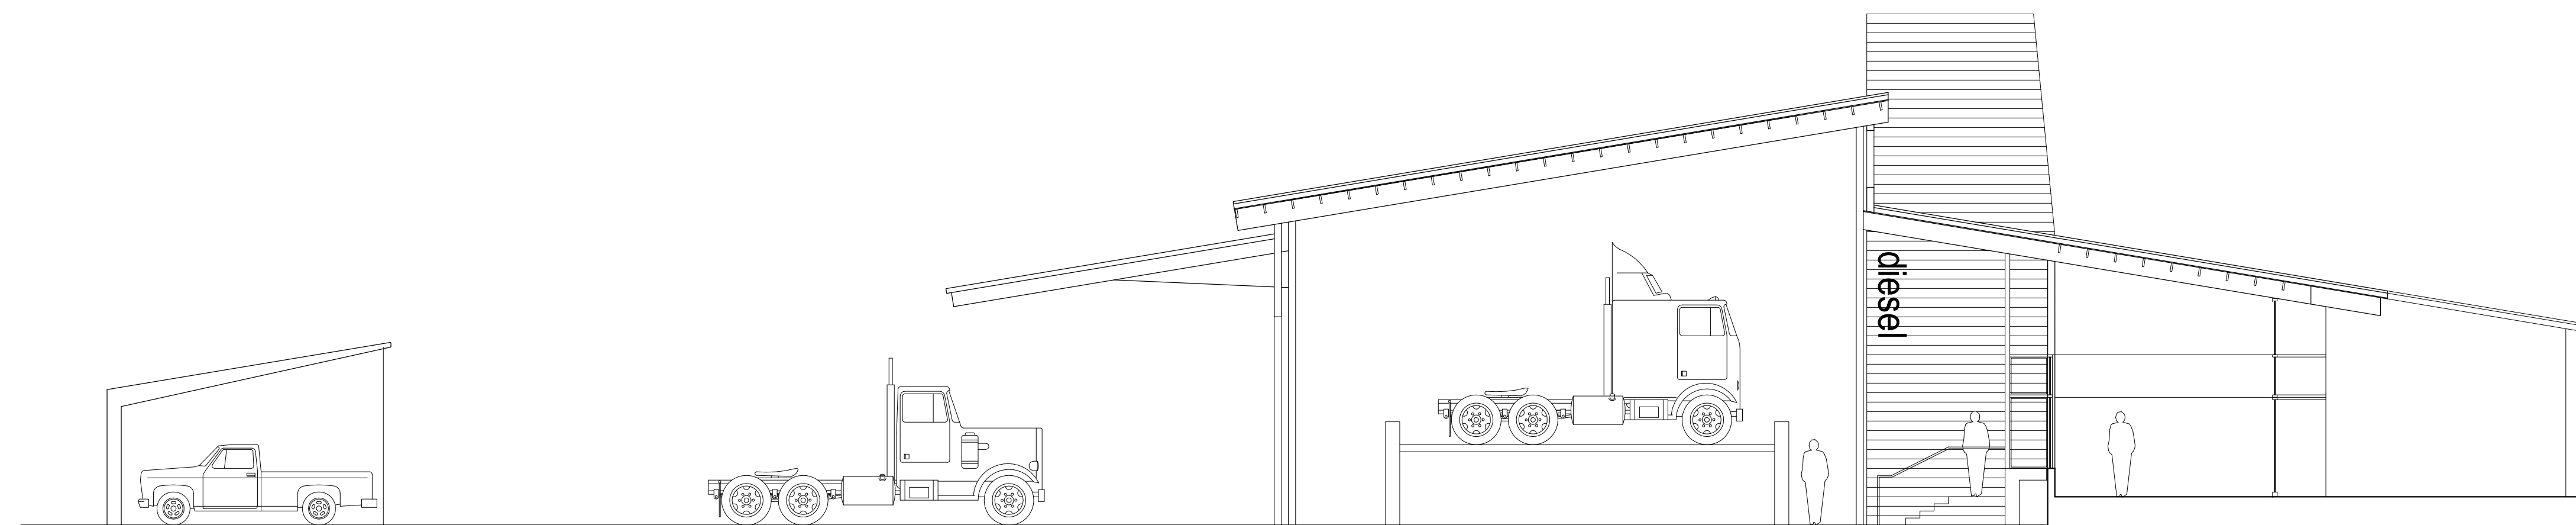




CTC BUILDING 1ST FLOOR PLAN DIAGRAM





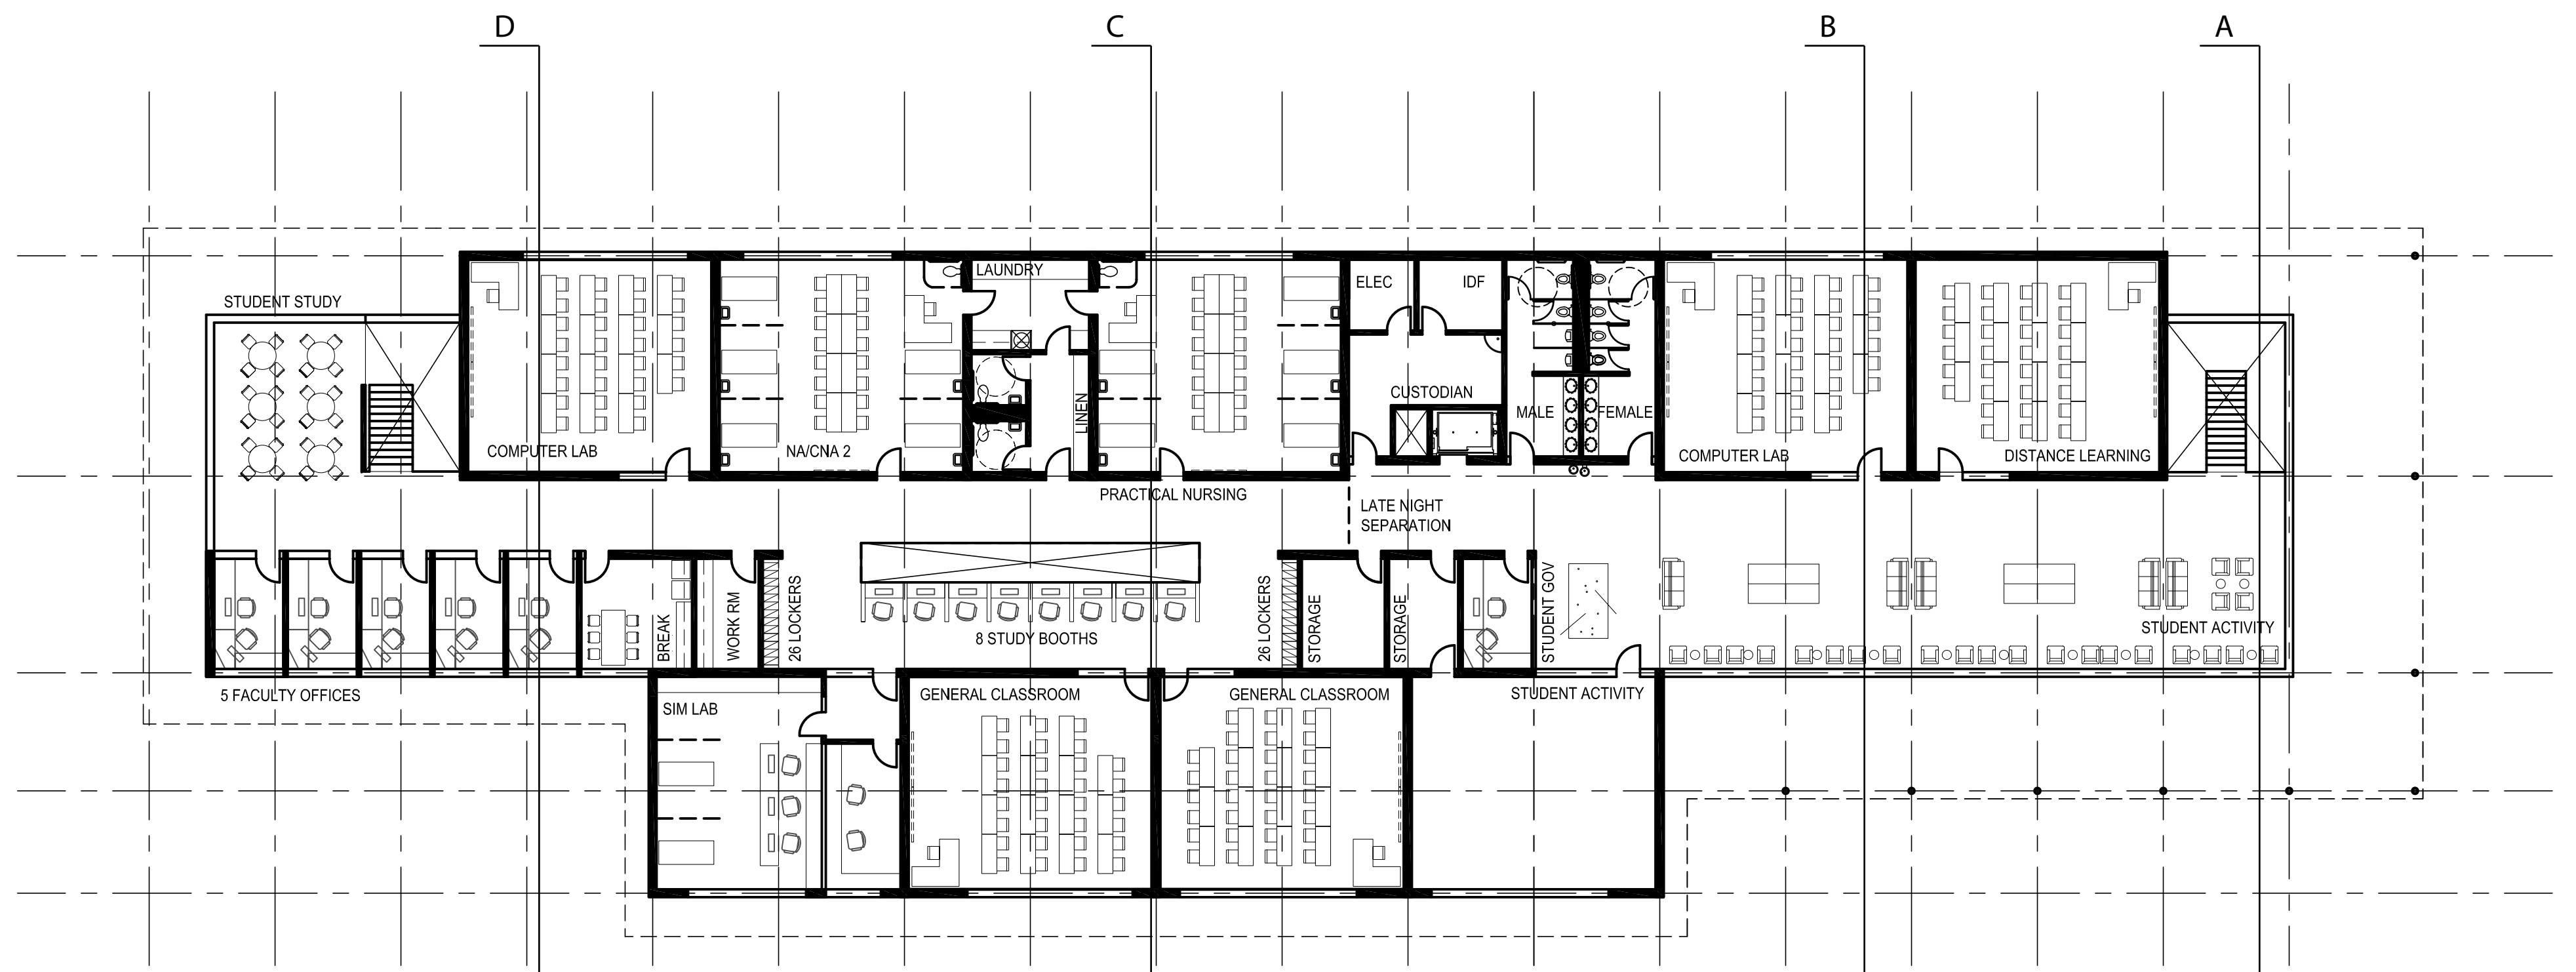


HSB BUILDING 2ND FLOOR PLAN

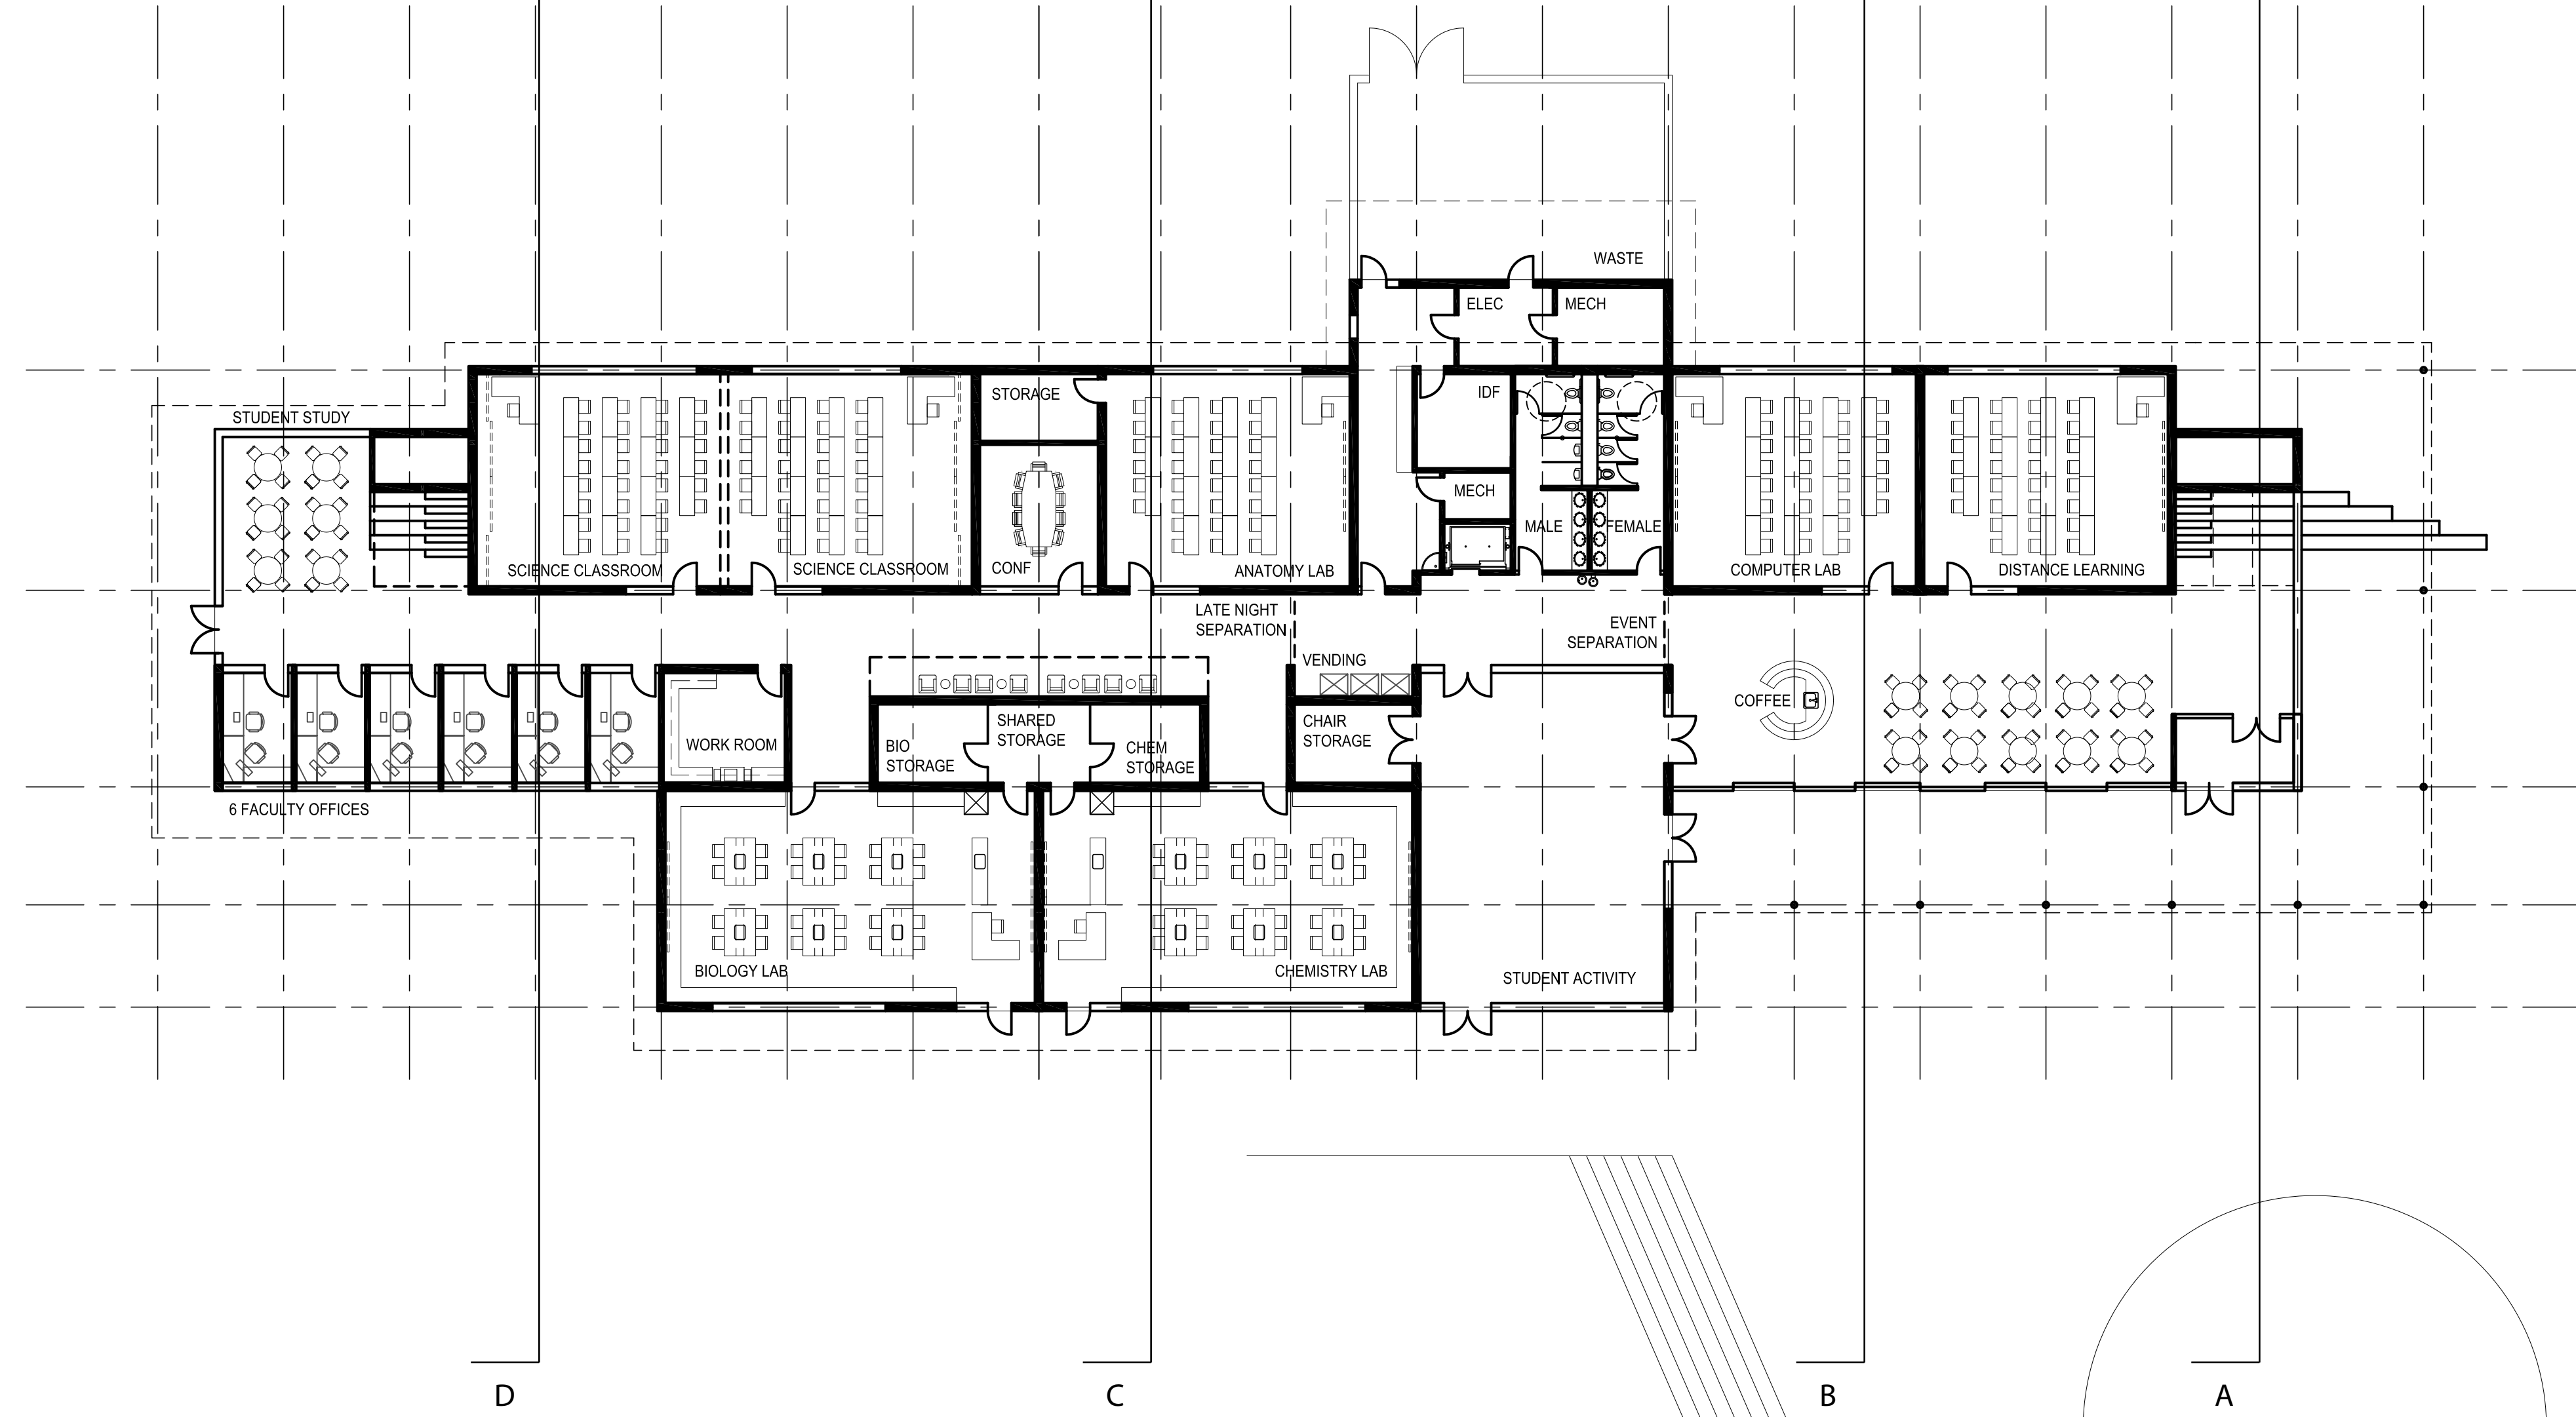

HSB BUILDING AND LIBRARY 1ST FLOOR PLAN

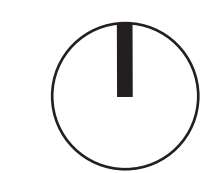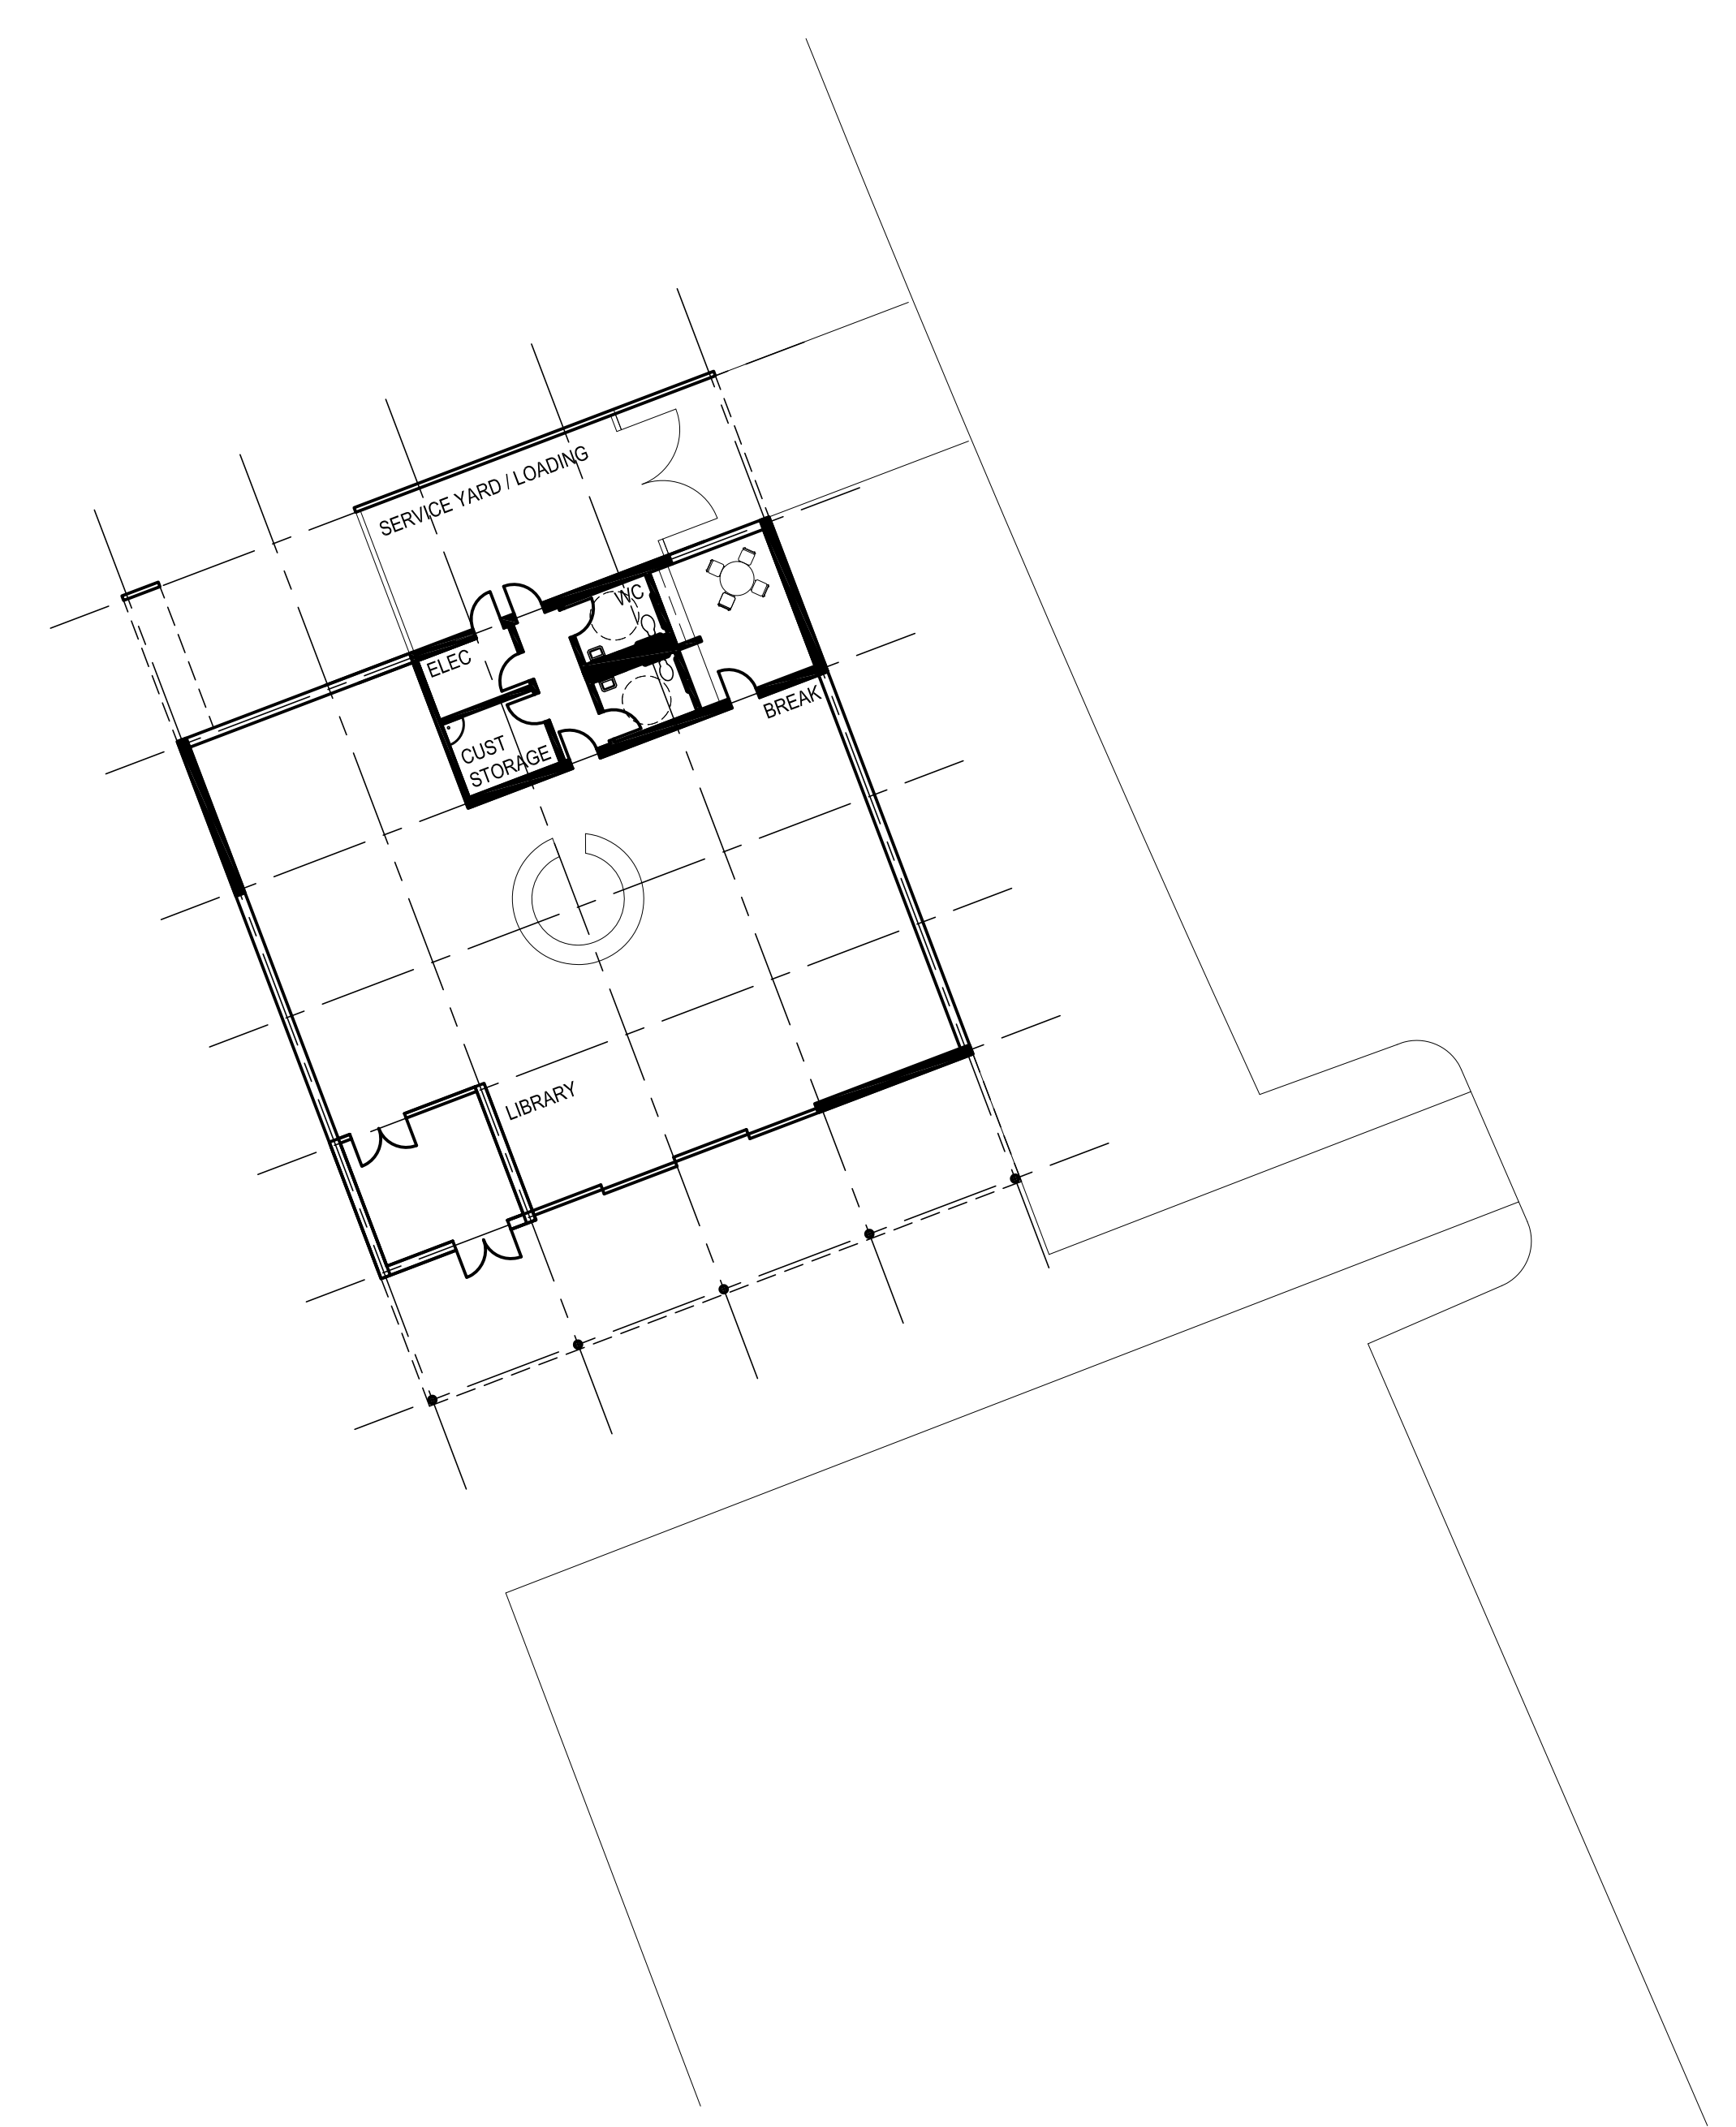



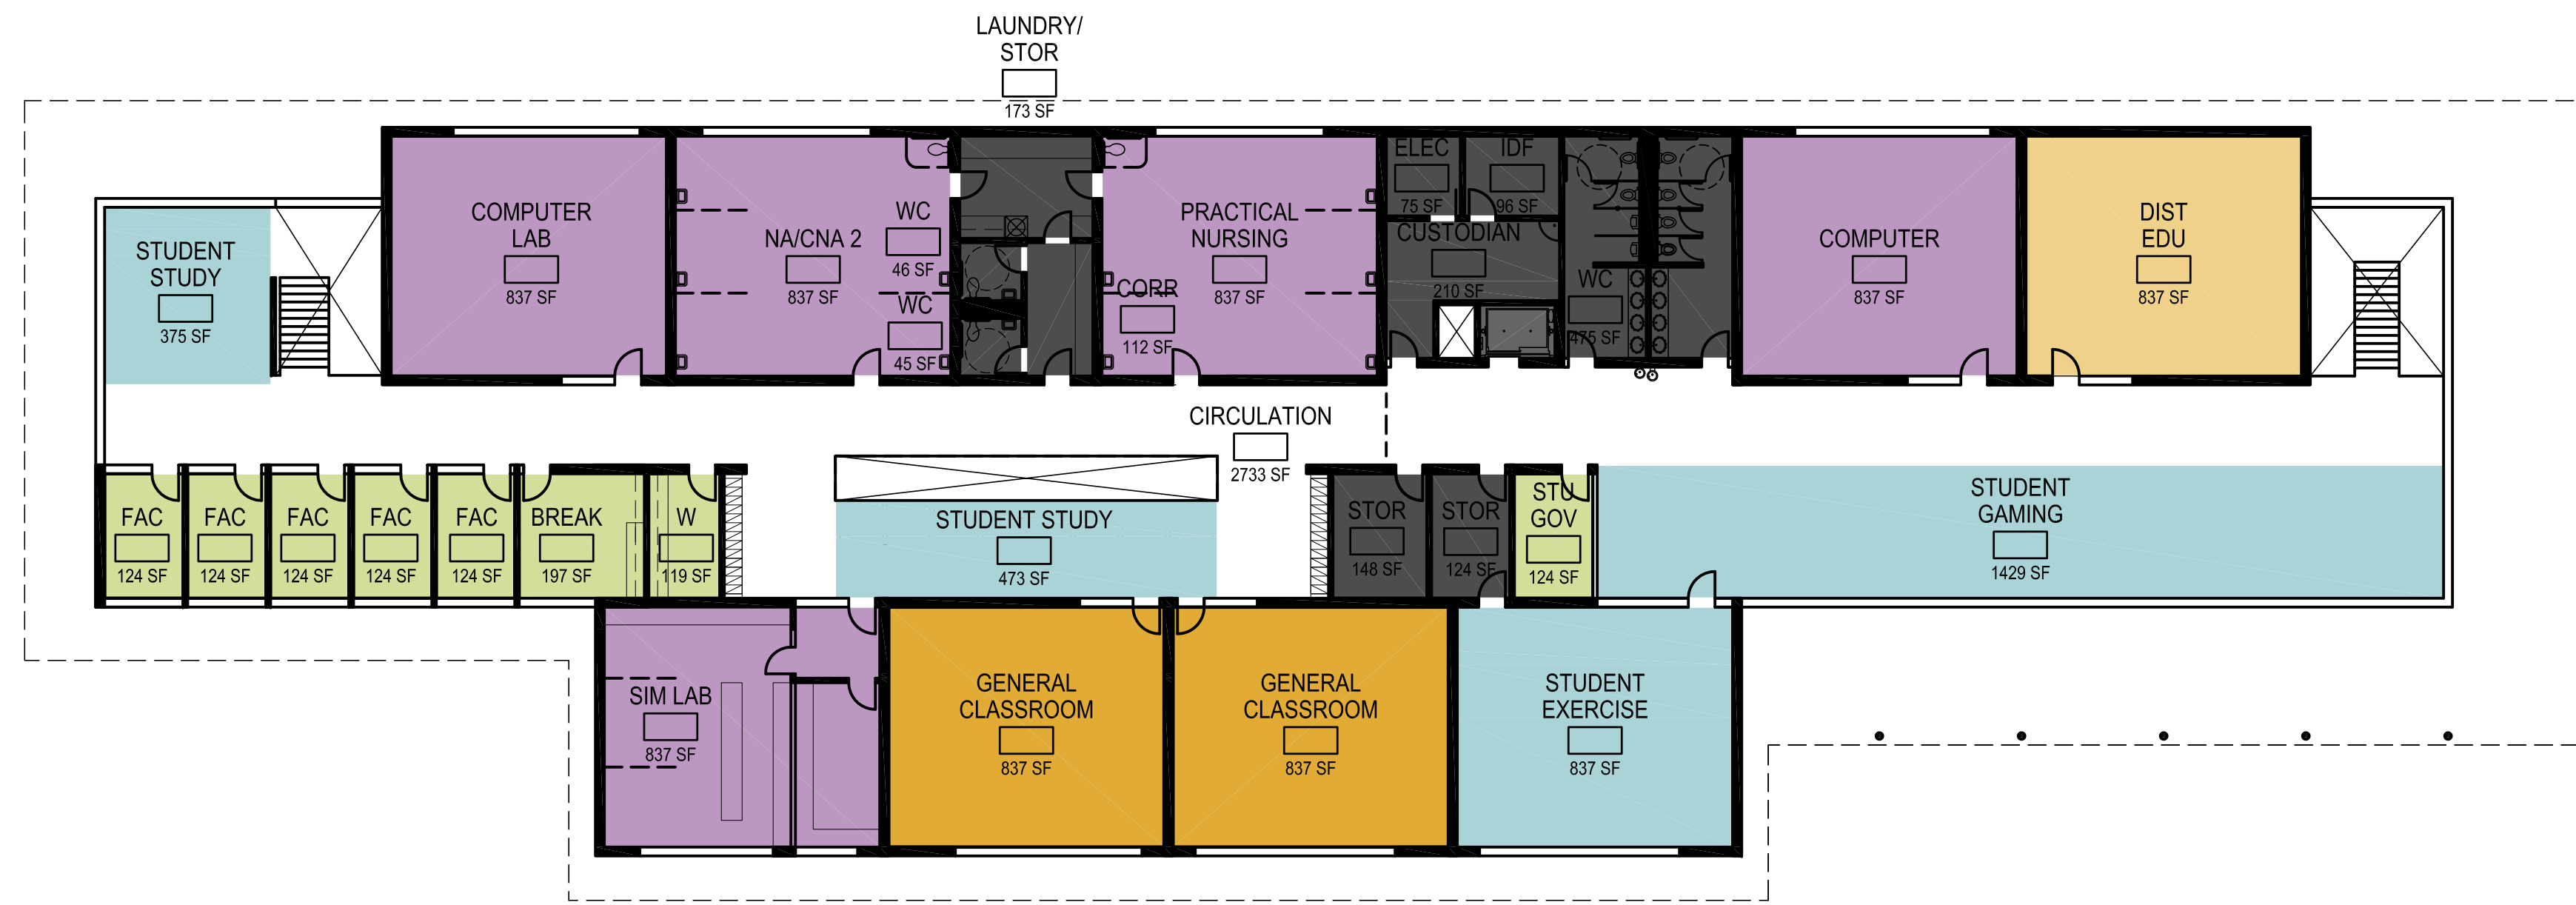


HSB BUILDING 2ND FLOOR PLAN




HSB BUILDING AND LIBRARY 1ST FLOOR PLAN






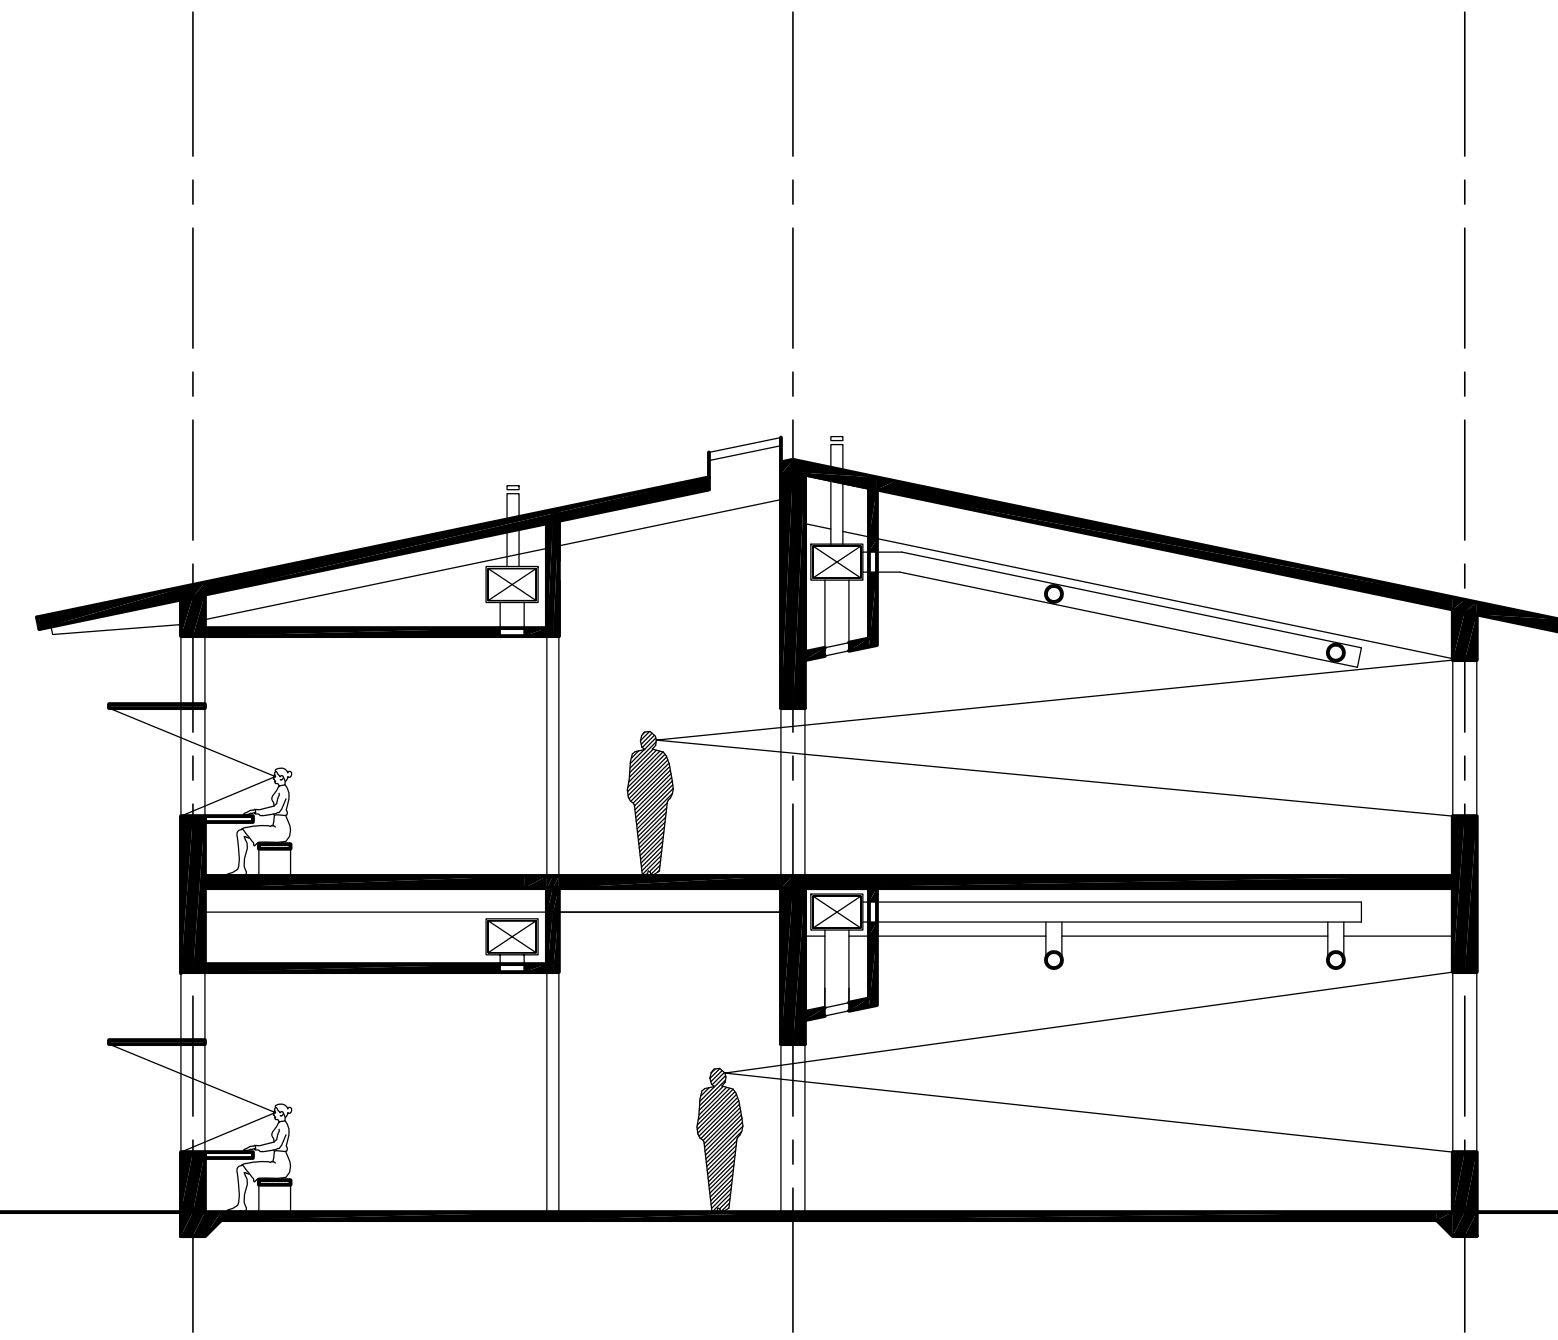


HSB BUILDING SECTION D-D

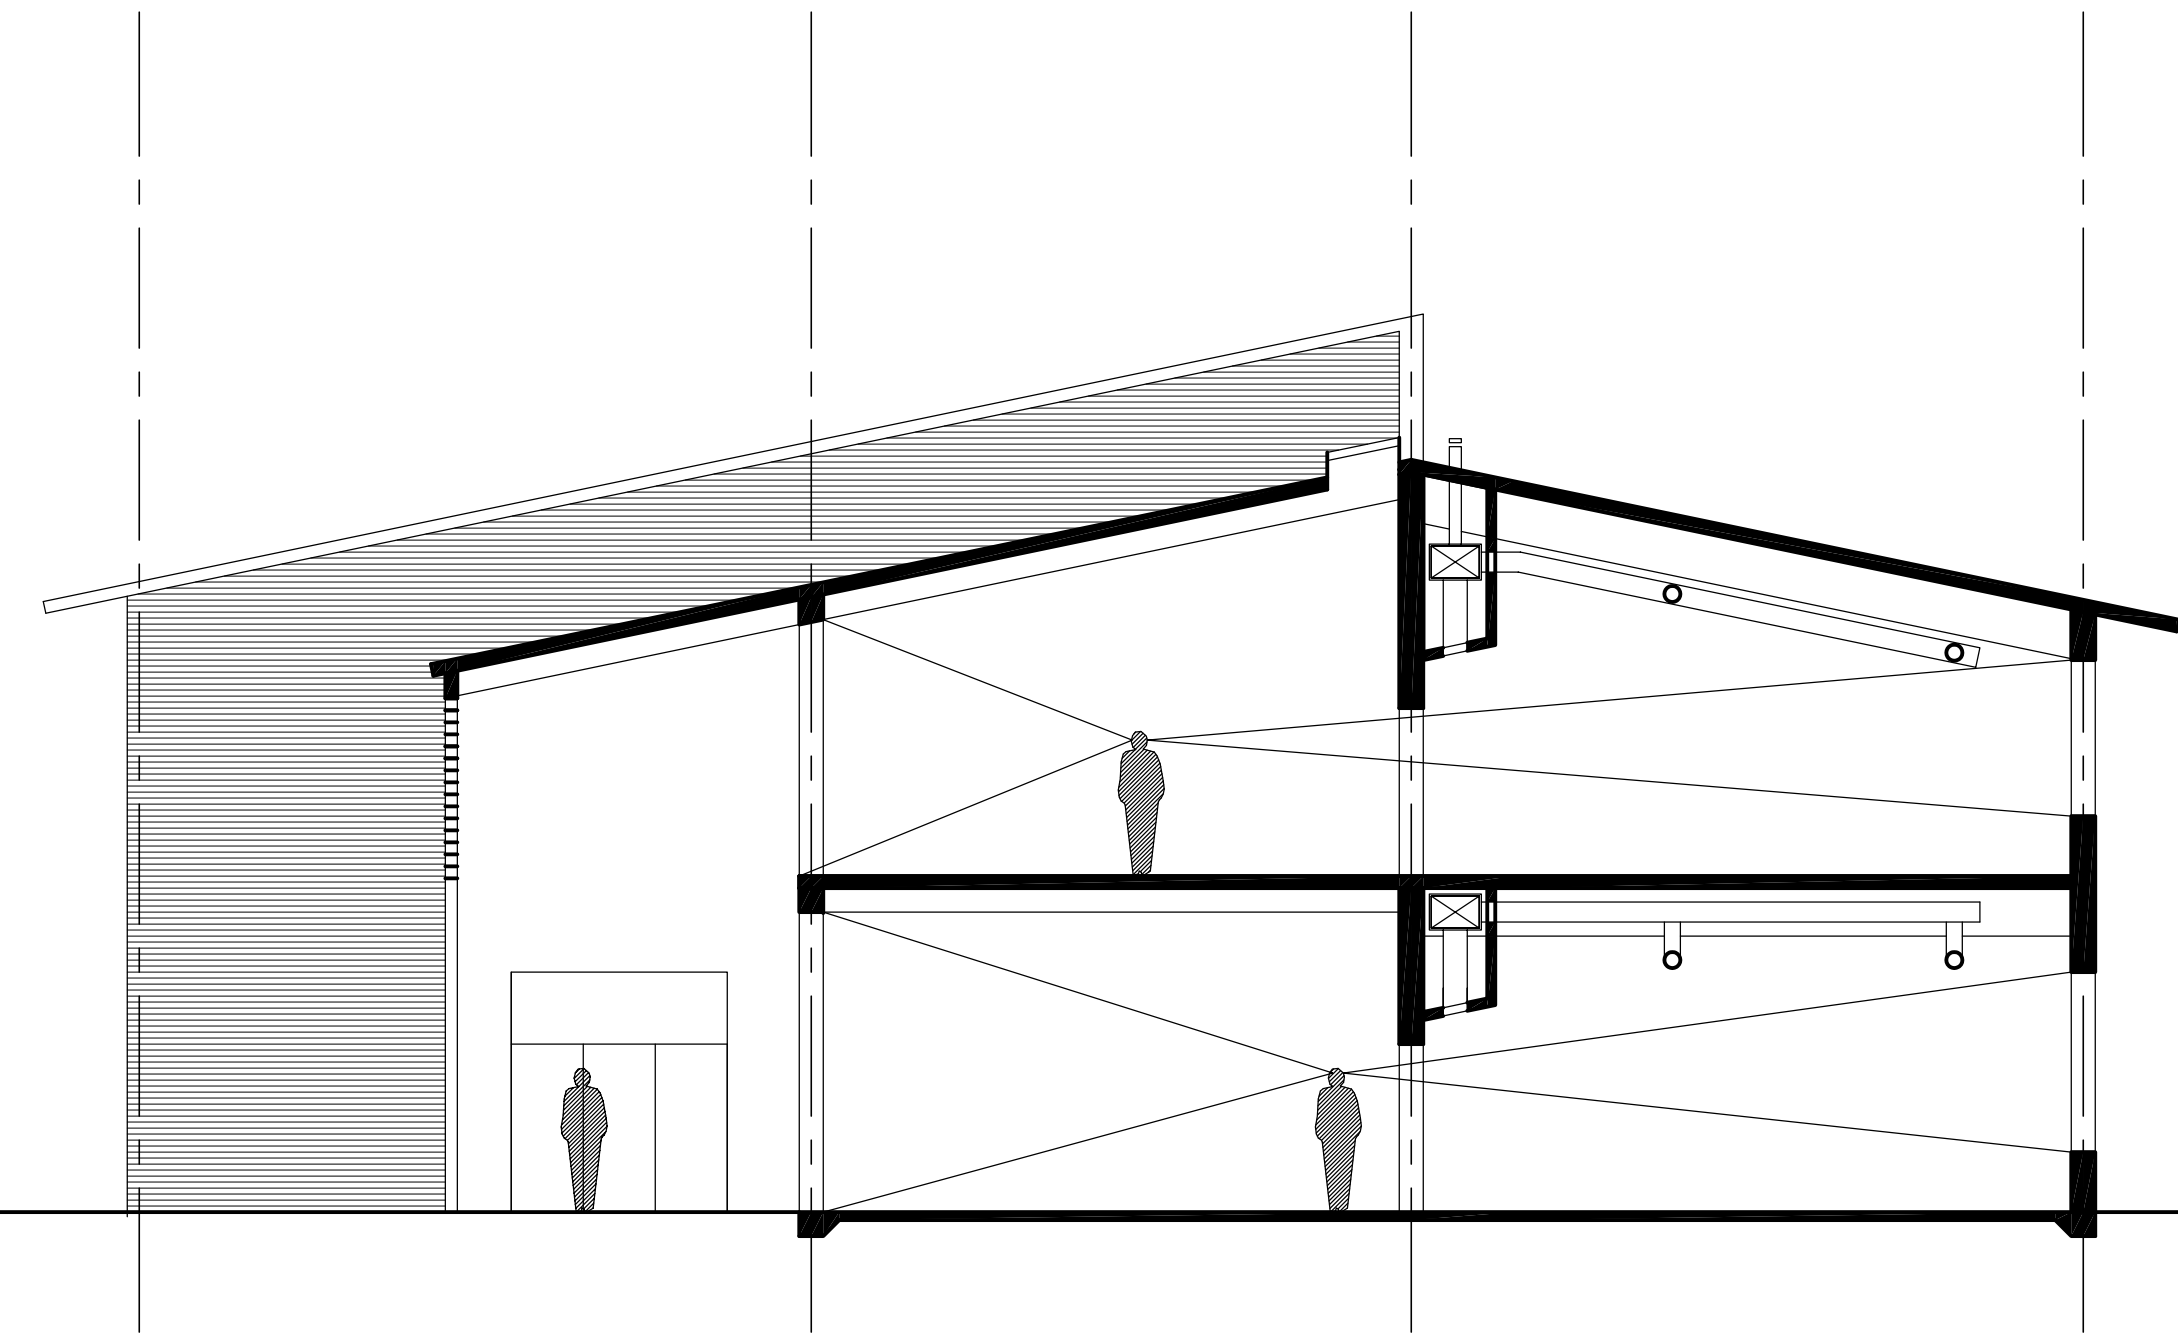

HSB BUILDING SECTION B-B

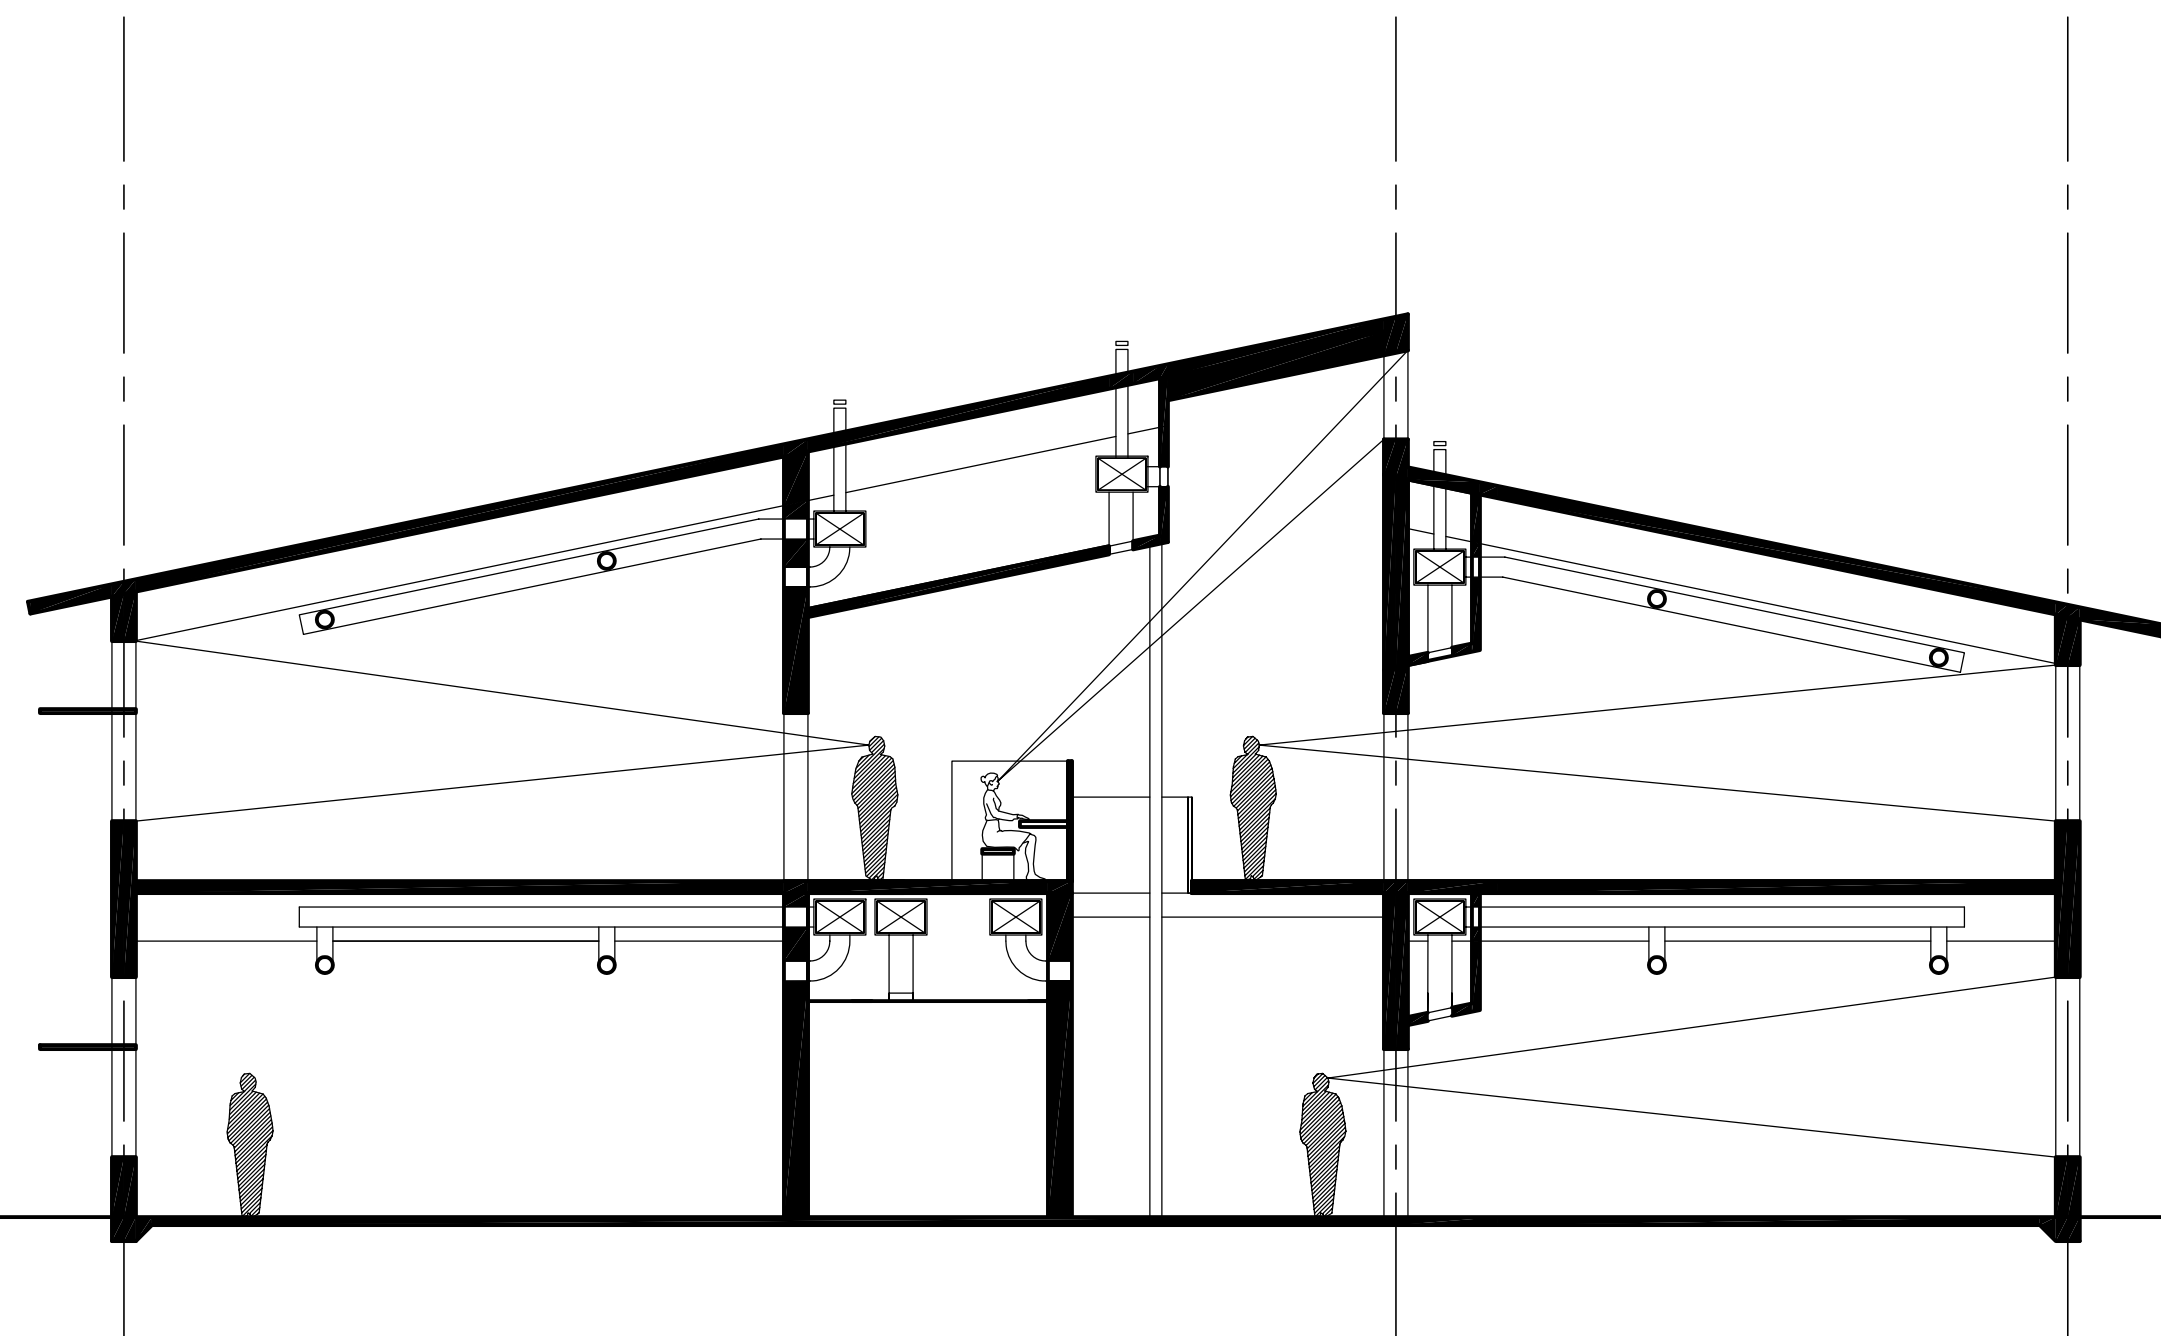

HSB BUILDING SECTION C-C

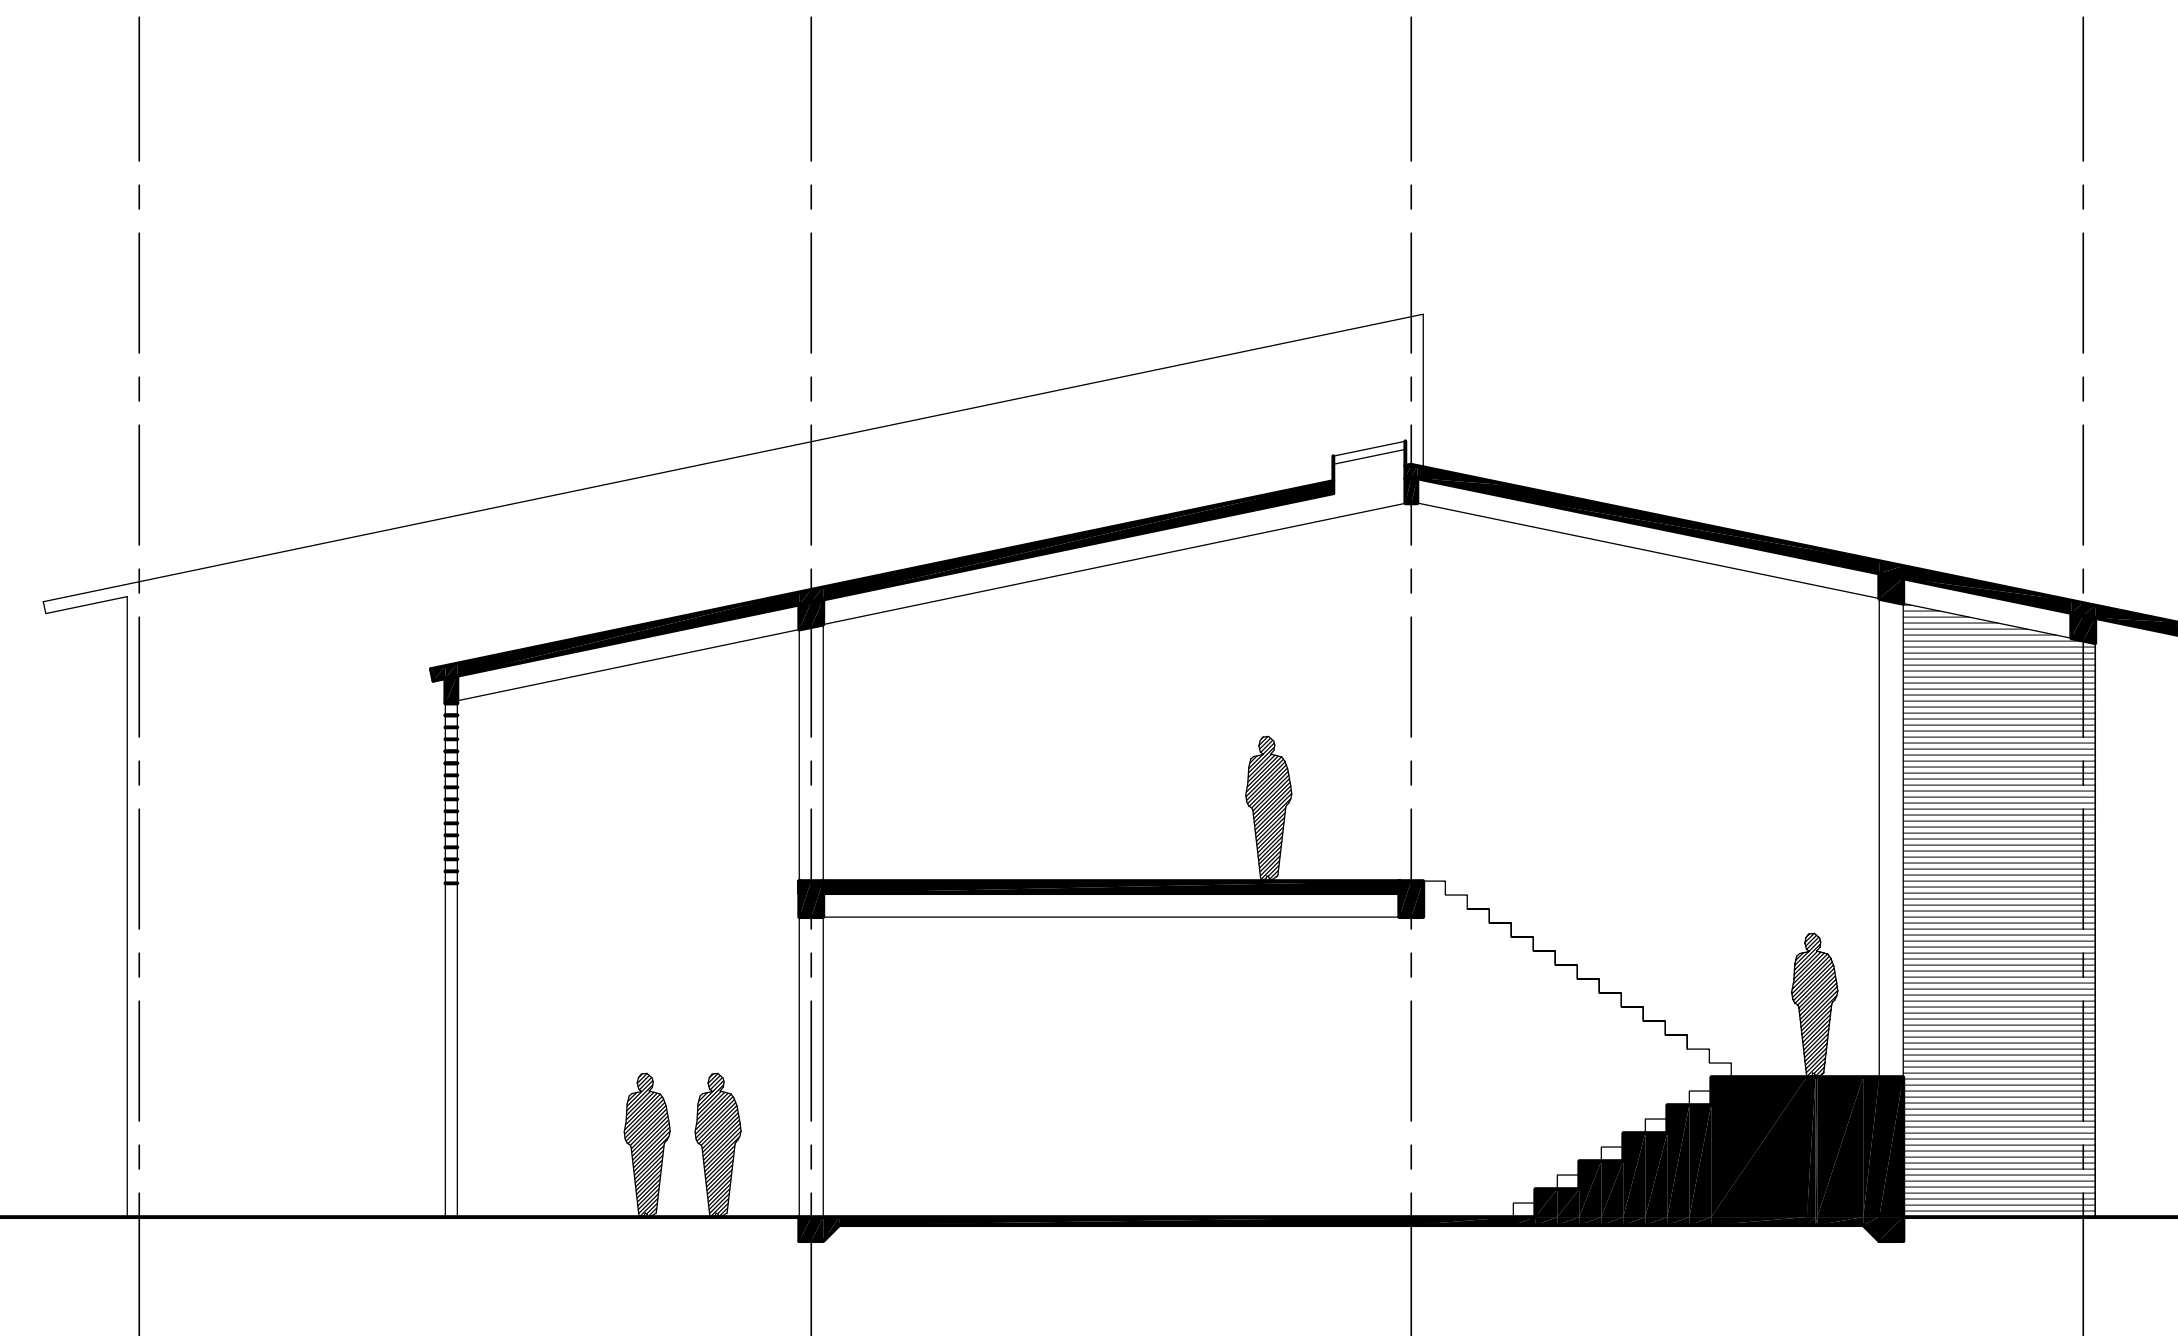

HSB BUILDING SECTION A-A



